

MN OF GREENWICH

Binney Park Planting Project

und Beach Avenue & Arch St Old Greenwich, Connecticut & Arch Street


PROJECT SPONSOR:

Greenwich Parks and Recreation Department 101 Field Point Road Greenwich, CT 06836

PROJECT LANDSCAPE ARCHITECT:

Landscape Architecture, LLC MARTHA LYON

313 Elm Street Northampton, MA 01060 p: 413-586-4178 f: 413-584-6697 e: mhl@marthalyon.com www.marthalyon.com

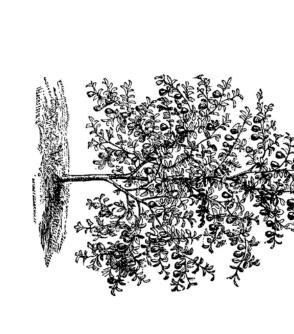


March 18, 2016

List of Drawings

Planting Plans L-3.1 - L-3.5 Details	itions Plans s		SHEET TITLE SHEET #
3.6	L-1.3 L-2.3	\	ET#

Project Location

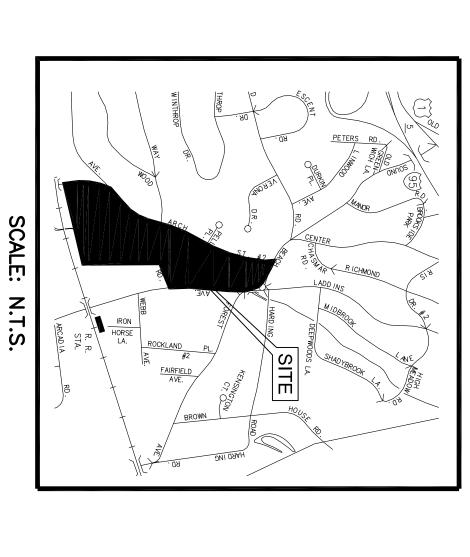

EXISTING CONDITIONS NOTES

1. Existing conditions information adapted from "BOUNDARY AND TOPOGRAPHIC SURVEY OF PROPERTY LOCATED AT BINNEY PARK, SOUND BEACH AVENUE, GREENWICH, CONNECTICUT, PREPARED FOR TOWN OF GREENWICH," prepared by Perreira Engineering, LLC, One Enterprise Drive, Suite 312, Shelton, CT, 06484, 203–944–9944. Martha Lyon Landscape Architecture, LLC makes no claim or representation as to the accuracy or contents of the information found on this plan.

2. Underground utility, structure, and facility locations depicted hereon have been compiled, in part, from record mapping supplied by the respective utility companies or governmental agencies, from parol testimony, and from other sources. These locations must be considered as approximate in nature. Additionally, other such features may exist on the site, the existence of which are unknown to Perreira Engineering, LLC and Martha Lyon Landscape Architecture, LLC. The size, location, and existence of all such features must be field-determined and verified by the appropriate authorities prior to construction. Call "DIG-SAFE" at 1-800-922-4455 two (2) working days prior to the start of any construction activity.

3. Vertical datum is based on (NAVD) 1988 derived from GNSS VRS survey of 12/2014.

4. Before submitting his/her bid, the Contractor shall visit the site with plans and specifications in hand and shall become thoroughly familiar with all site conditions under which work will be performed.

5. The submittal of a bid shall be taken as evidence that such site examination has been made, and difficulties, if any, noted and reported to the Owner or Owner's Representative. Later claims for extra costs of labor, materials and equipment required for any difficulties encountered that could have been foreseen shall not be recognized.

LEGEND

PROPERTY LINE
RIGHT OF WAY
EASEMENT LINE
STONE WALL
STRUCTURE
EDGE OF PAVEMENT × 621.5 \$\tag{\rho} \tag{\rho}\$ CONTOURS

SPOT ELEVATION

CONIFEROUS TREE

DECIDUOUS TREE

BUSH

CHAIN LINK FENCE


WOOD FENCE


GUIDERAIL

LIGHT POLE

UTILITY POLE

HYDRANT

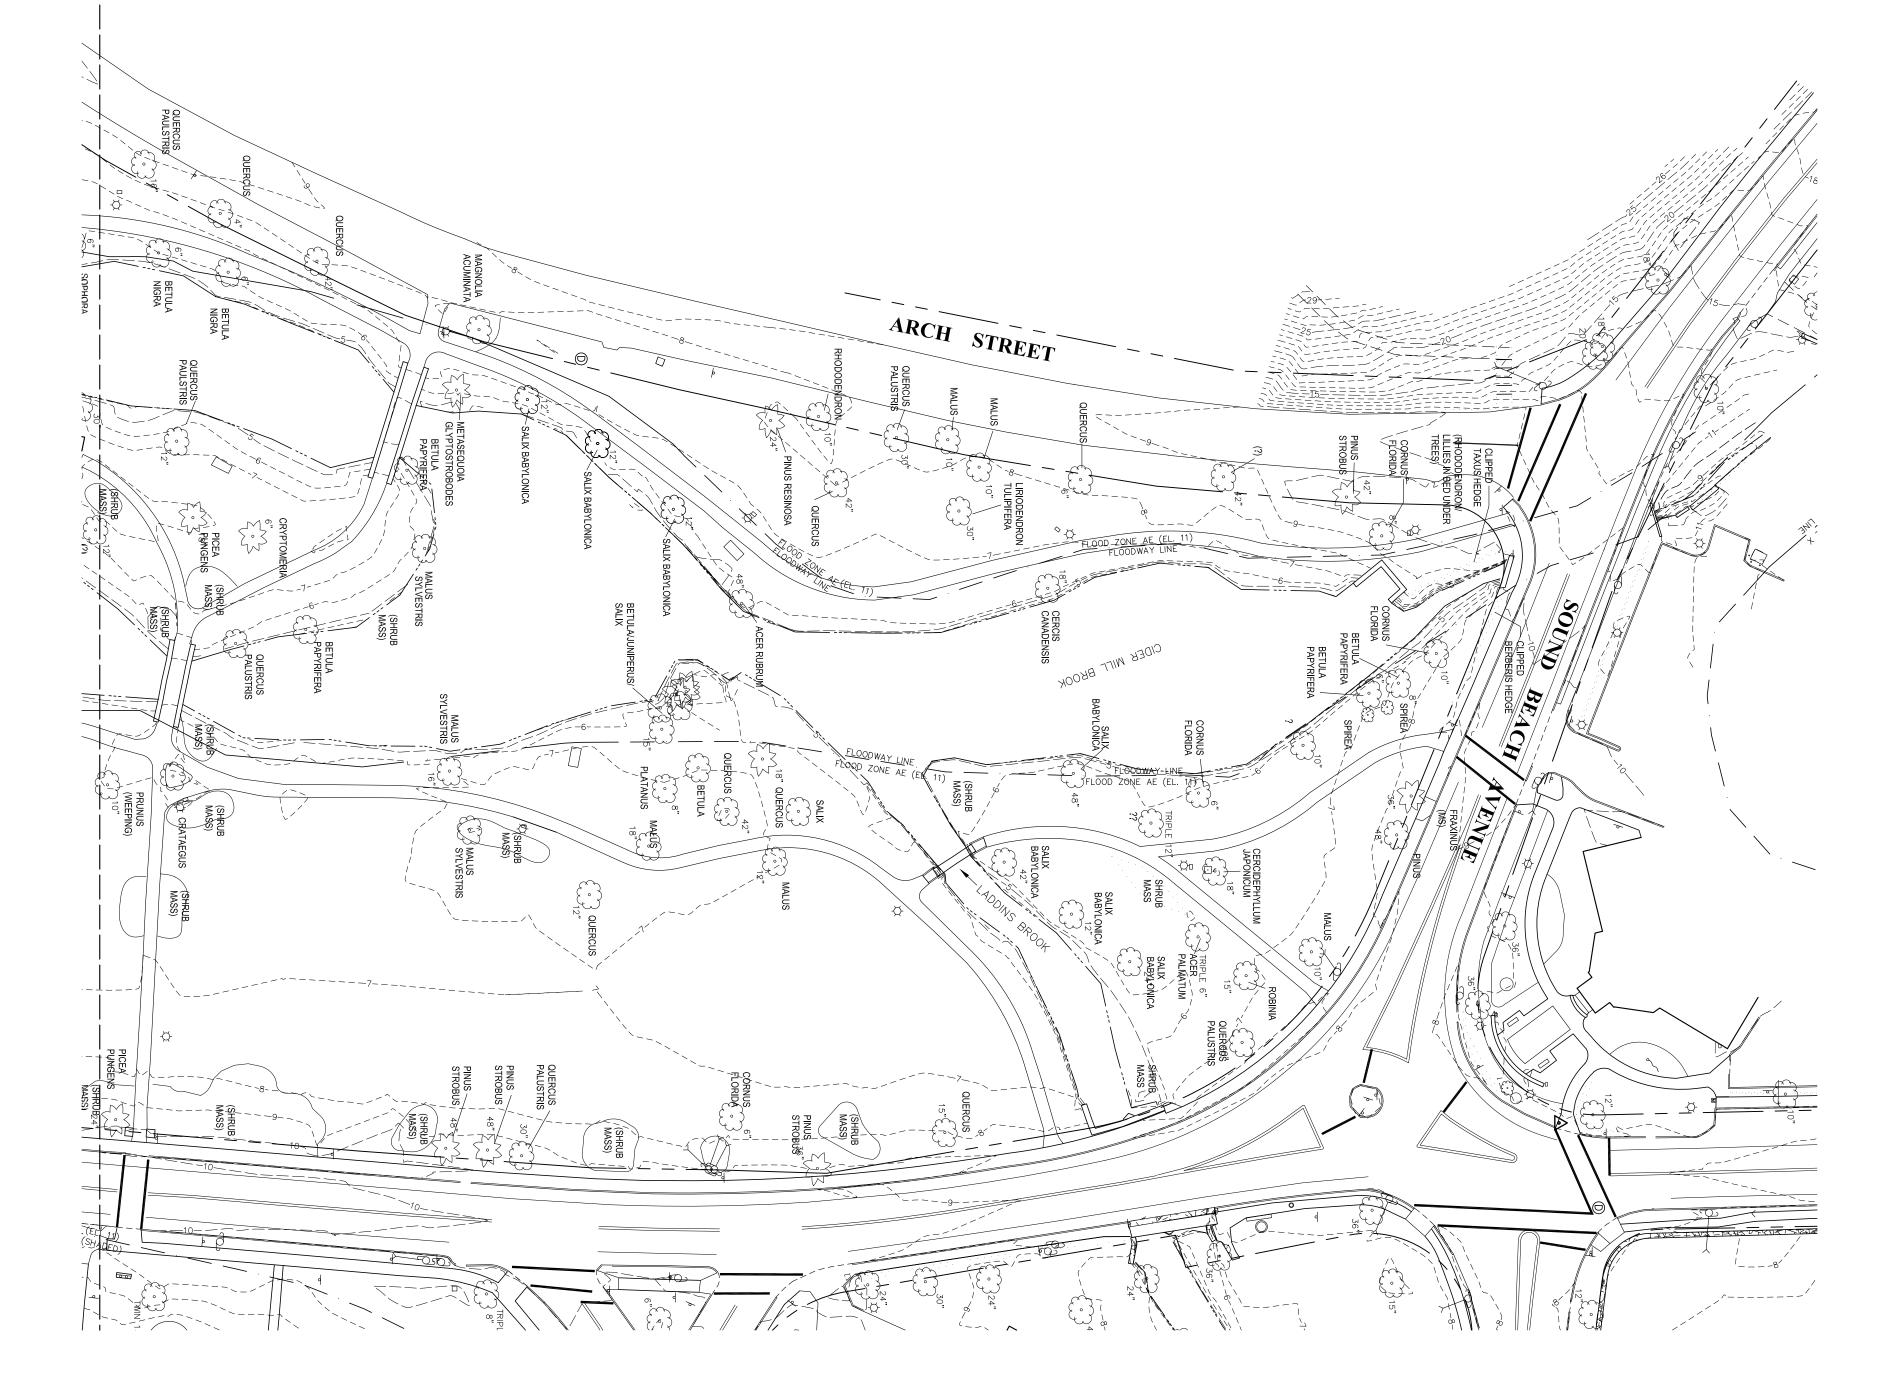

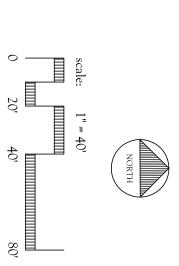

EXISTING CONDITIONS

PROJECT NO. XXX

DESIGNER PROJECT NO. 145

CHECKED: MHL

TOWN of GREENWICH Parks & Recreation Department

BINNEY PARK
PLANTING PLAN

101 Field Point Road Greenwich, CT 06836-2540


MARTHA LYON
Landscape Architecture, LLC

313 Elm Street
Northampton, MA 01060
p: 413-586-4178
f: 413-584-6697
e: mhl@marthalyon.com
www.marthalyon.com



313 Elm Street
Northampton, MA 01060
p: 413-586-4178
f: 413-584-6697
e: mhl@marthalyon.com
www.marthalyon.com

TOWN of GREENWICH Parks & Recreation Department

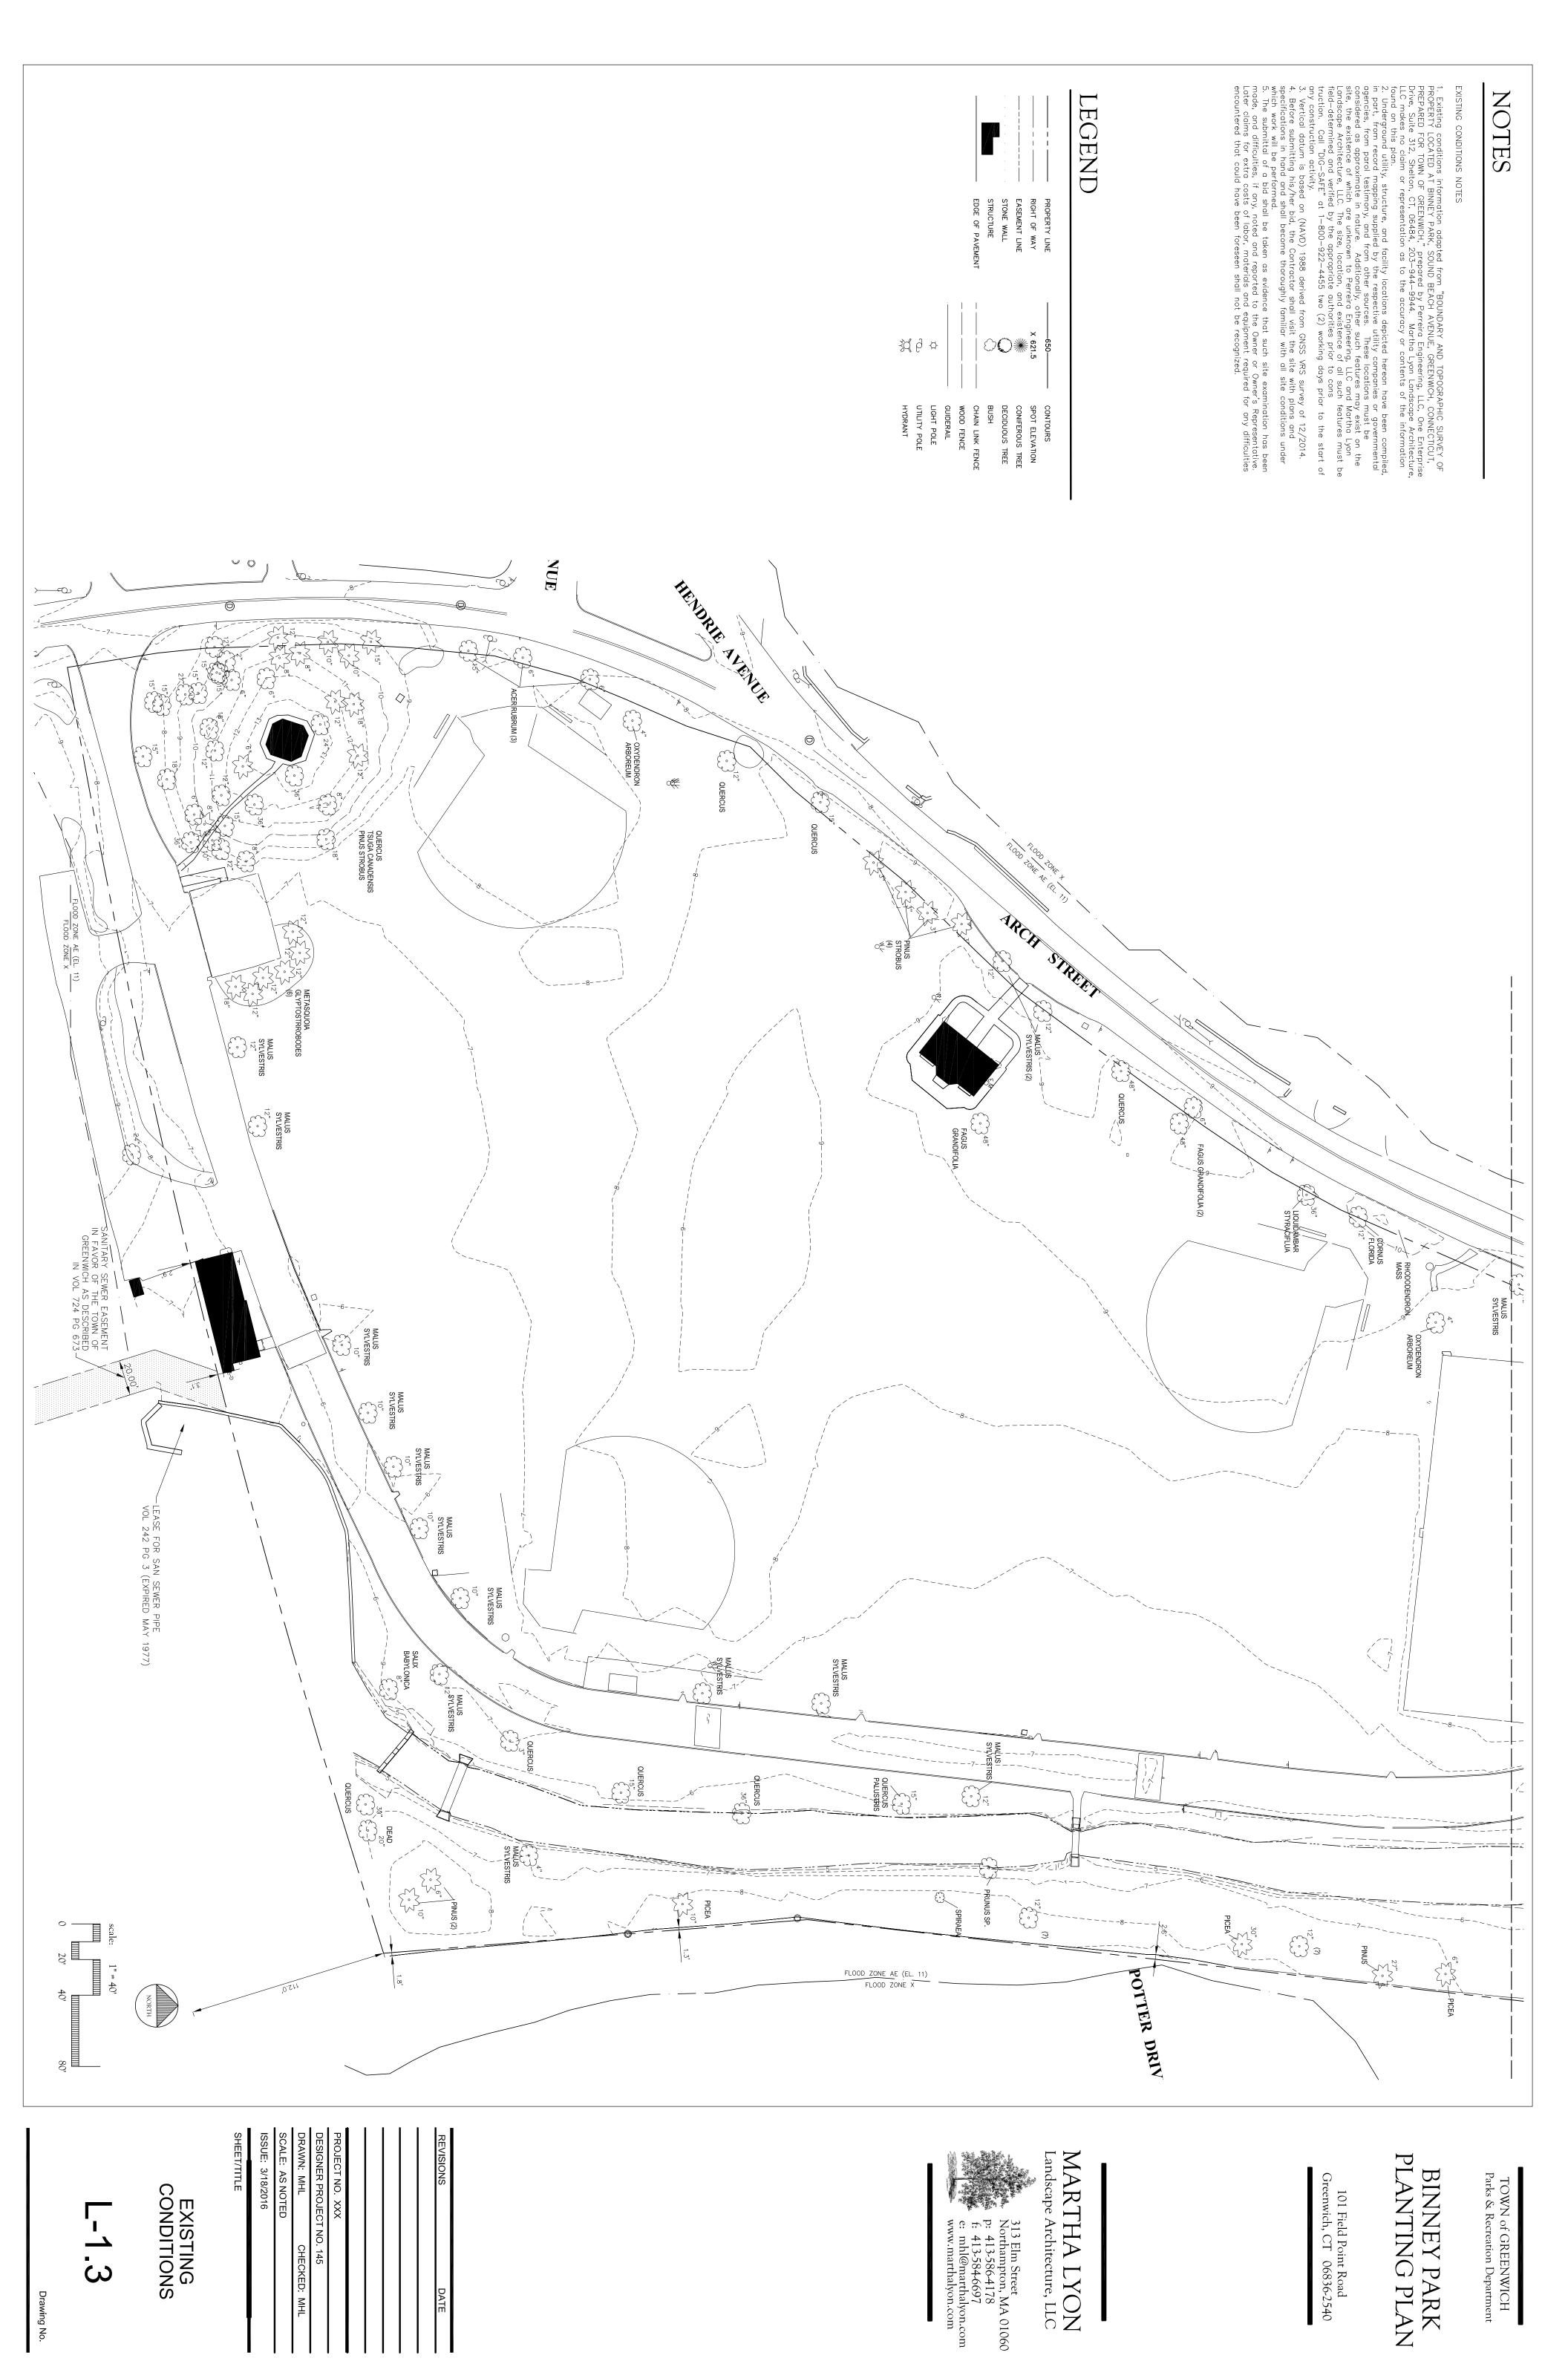

CHECKED: MHL

CONDITIONS NOTES

4. Locations of all utilities are shown in the form of diagrams and may be incomplete.
Contractor shall verify locations of utilities prior to the start of construction. Any damage to existing utilities done by contractor during construction shall be repaired by the contractor at his/her expense.

5. Protection of all existing vegetation to remain shall be the contractor's top priority.
6. The contractor is responsible for any damage to existing vegetation that is to remain, and may, at the Owner's discretion, be required to replace any and all damaged vegetation.
7. Contractor shall consult with and notify the Owner or the Owner's Representative prior to commencing work.
8. Contractor shall take care during all excavation due to the possible existence of unrecorded utility lines.
9. Contractor is responsible for any damage inside and outside of the work limit line due to his/her contract operations.
10. Contractor shall protect and sustain in normal working service all existing utilities, structures, equipment, roadways and driveways. 1. Existing conditions information adapted from "BOUNDARY AND TOPOGRAPHIC SURVEY OF PROPERTY LOCATED AT BINNEY PARK, SOUND BEACH AVENUE, GREENWICH, CONNECTICUT, PREPARED FOR TOWN OF GREENWICH," prepared by Perreira Engineering, LLC, One Enterprise Drive, Suite 312, Shelton, CT, 06484, 203–944–9944. Martha Lyon Landscape Architecture, LLC makes no claim or representation as to the accuracy or contents of the information found on this plan.

2. Underground utility, structure, and facility locations depicted hereon have been compiled, in part, from record mapping supplied by the respective utility companies or governmental agencies, from parol testimony, and from other sources. These locations must be considered as approximate in nature. Additionally, other such features may exist on the site, the existence of which are unknown to Perreira Engineering, LLC and Martha Lyon Landscape Architecture, LLC. The size, location, and existence of all such features must be field—determined and verified by the appropriate authorities prior to construction. Call "DIG-SAFE" at 1-800-922-4455 two (2) working days prior to the start of any construction activity.

3. Vertical datum is based on (NAVD) 1988 derived from GNSS VRS survey of 12/2014.

4. Before submitting his/her bid, the Contractor shall visit the site with plans and specifications in hand and shall become thoroughly familiar with all site conditions under which work will be performed.

5. The submittal of a bid shall be taken as evidence that such site examination has been made, and difficulties, if any, noted and reported to the Owner or Owner's Representative. Later claims for extra costs of labor, materials and equipment required for any difficulties encountered that could have been foreseen shall not be recognized. 1. Contractor shall verify all conditions in the field and report any discrepancies between these plans and actual field conditions to the Owner or Owner's Representative.
2. Contractor shall remove all existing features necessary for the completion of new site work. All materials requiring removal shall be removed to full depth and shall include base material, footings and/or foundations as applicable, and legally disposed of off site by the contractor or delivered as directed by the Owner.
3. Contractor shall strip, as needed, and stockpile topsoil only in areas to be disturbed or regraded. Such stockpile shall be away from dripline of existing vegetation that is to remain DEMOLITION & SITE PREPARATION NOTES

 \bigotimes

QUERCUS NAME OF THE PROPERTY O

ALATIUS (2)

LORIUM (SHRUB MASS)

MASS)

(SHAME)

(?)

(SHRUB MASS)

LEGEND

EXISTING TREE OR SHRUB MASS TO BE REMOVED

BETULA NIGRA

Ploca

MASS)

 \otimes

PICEA PUNGENS (SHRUBA)

MASS REPORT

BETULA PAPYBUEFRA

(SHRUI ASS)


EXISTING TREE TO BE REMOVED AND REPLACED EXISTING TREE STAND OR SHRUB MASS TO BE SELECTIVELY CLEARED AND PRUNED

> ARCH STREET BEACH 8 SALIX BABYLONIC 42" SALIX SALIX

> > 15"

MARTHA LYON Landscape Architecture, LLC

313 Elm Street
Northampton, MA 01060
p: 413-586-4178
f: 413-584-6697
e: mhl@marthalyon.com
www.marthalyon.com

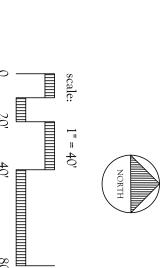


PLANT REMOVALS

ISSUE: 3/18/2016

Drawing No.

BINNEY PARK PLANTING PLAN TOWN of GREENWICH Parks & Recreation Department

101 Field Point Road Greenwich, CT 06836-2540

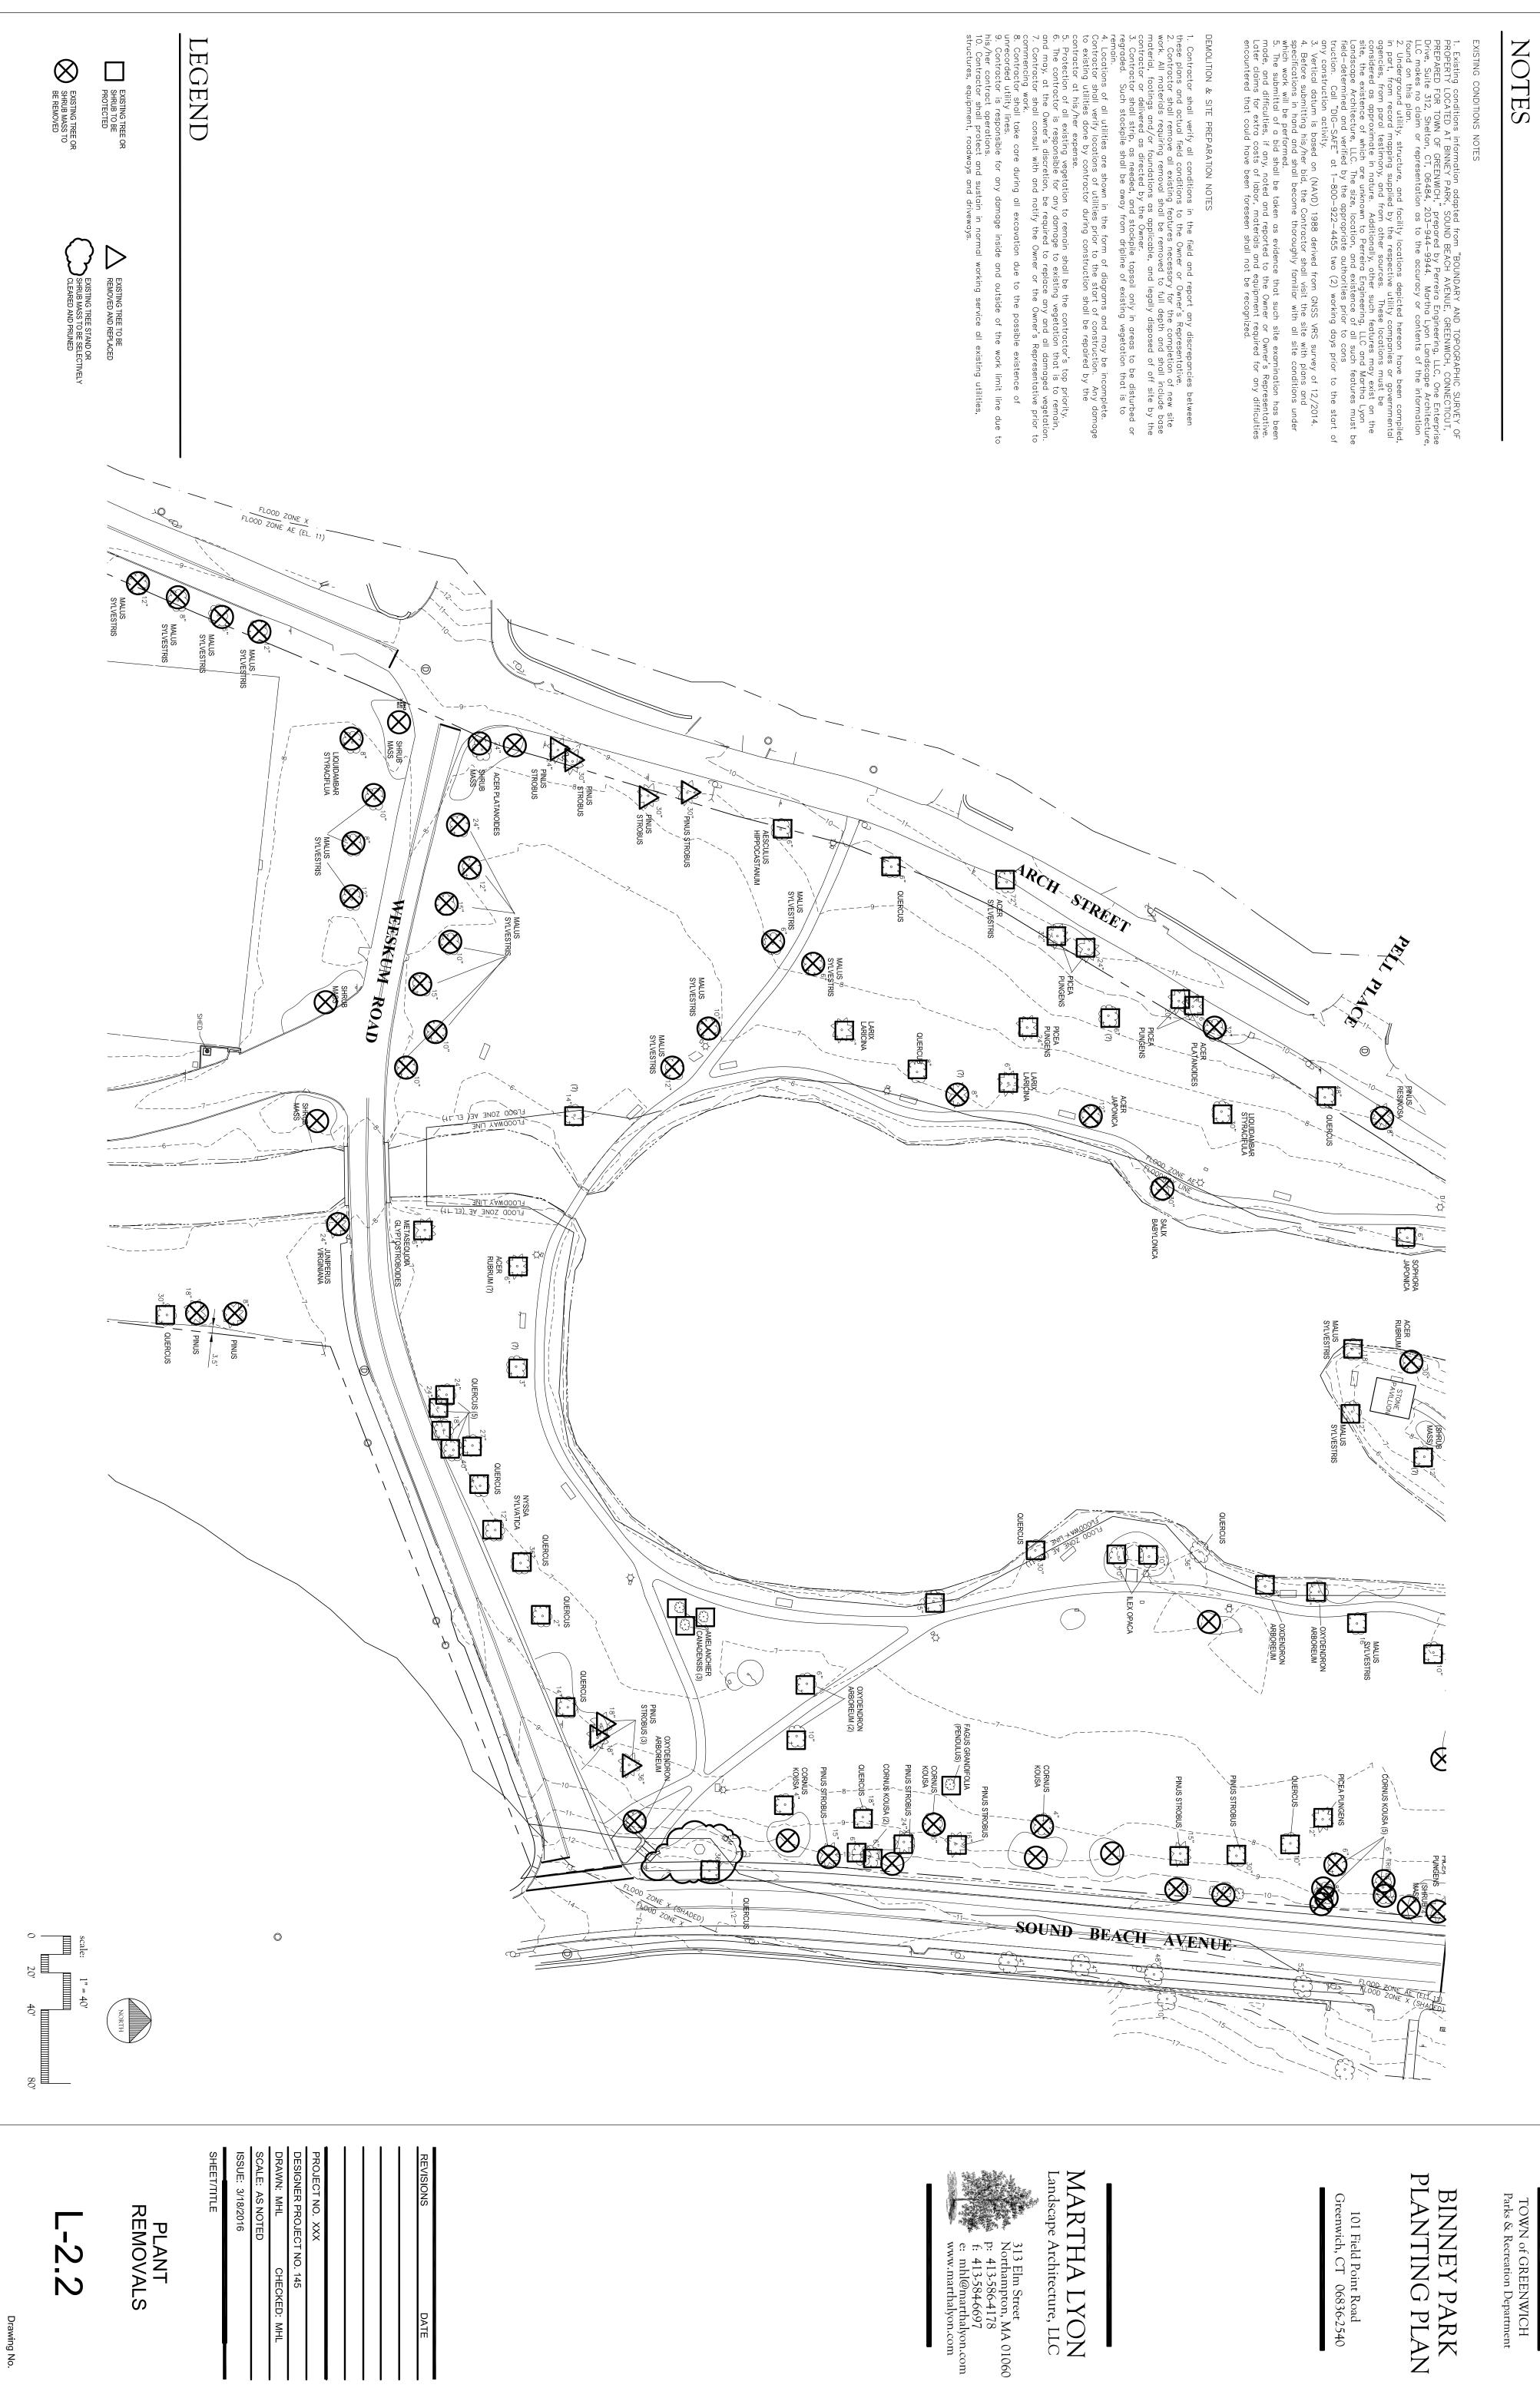

TOWN of GREENWICH Parks & Recreation Department



1. Existing conditions information adapted from "BOUNDARY AND TOPOGRAPHIC SURVEY OF PROPERTY LOCATED AT BINNEY PARK, SOUND BEACH AVENUE, GREENWICH, CONNECTICUT, PREPARED FOR TOWN OF GREENWICH," prepared by Perreira Engineering, LLC, One Enterprise Drive, Suite 312, Shelton, CT, 06484, 203–944–9944. Martha Lyon Landscape Architecture, LLC makes no claim or representation as to the accuracy or contents of the information found on this plan.

2. Underground utility, structure, and facility locations depicted hereon have been compiled, in part, from record mapping supplied by the respective utility companies or governmental agencies, from parol testimony, and from other sources. These locations must be considered as approximate in nature. Additionally, other such features may exist on the site, the existence of which are unknown to Perreira Engineering, LLC and Martha Lyon Londscape Architecture, LLC. The size, location, and existence of all such features must be field-determined and verified by the appropriate authorities prior to construction. Call "DIG-SAFE" at 1–800–922–4455 two (2) working days prior to the start of any construction activity.

3. Vertical datum is based on (NAVD) 1988 derived from GNSS VRS survey of 12/2014.

4. Before submitting his/her bid, the Contractor shall visit the site with plans and specifications in hand and shall become thoroughly familiar with all site conditions under which work will be performed.

5. The submittal of a bid shall be taken as evidence that such site examination has been made, and difficulties, if any, noted and reported to the Owner or Owner's Representative. Later claims for extra costs of labor, materials and equipment required for any difficulties encountered that could have been foreseen shall not be recognized.

2. Contractor shall supply all plants in quantities sufficient to complete the work shown on the drawings and listed in the plant schedule. In the event of a discrepancy between quantities shown in the plant schedule and those noted on the drawings, the larger number shall apply.

3. The Landscape Architect shall approve the layout of plants prior to the contractor digging their holes and setting them into the ground. Contractor shall contact the Landscape architects inspection upon arrival. It is the intent of this plan to conduct only one such visit. If additional site visits are needed by the landscape Architect to approve plant locations, the Contractor will poy the Landscape Architect directly for their time and travel expenses at no additional cost to the Owner. Any plant installations that were not approved by the Landscape Architect and that are subsequently requested to be moved, will be moved at the Contractor's expense, at no additional cost to the Owner.

4. Contractor shall loam and seed with good quality seed for the appropriate solar conditions all disturbed areas not otherwise covered by other improvements.

5. All tree pits, shrub massings, and plant beds shall be mulched to a depth of three inches with shredded cedar bark mulch.

6. Precise locations of items not dimensioned on the plan are to be field staked by the Contractor is responsible for replacing, at his planting areas shall have continuous beds of planting soils 36" deep. All lawn areas shall have a minimum topsoil bed of 6" deep.

7. Contractor is responsible for locating all utilities in the field. Where plant material may interfere with utilities, the Contractor's shall may are as shall may a minimum topsoil bed of 6" deep.

9. Contractor is responsible for planting areas shall have a minimum topsoil bed of 6" deep.

9. Contractor is responsible for replacing, at his plant material may interfere with utilities. The Contractor shall influence a propriate watering or irrigation programs at the Contractor's expense, unless otherwise

PLANT LIST

	AQUAT	SHRUBS IV SD SC VOA VOA	SMALL/ ac cc cm	LARGE PPR PR
carnata rdatum umnale osseserro osseserro im ifolia ifolia	AQUATIC PLANTS (TO BE	lex verticillata Lindera benzoin Salix discolor Sambucus canadensis Viburnum dentatum Vibrunum opulus var.	-/MEDIUM FLOWERING Amelanchier canadensis Cercis canadensis 'Forest Pansy' Cornus mas	BOTANICAL NAME DECIDUOUS & Larix laracina Liriodendron tulipifera Liquidambar styraciflua Nyssa sylvatica Picea pungens Pinus nigra Pinus resinosa
Water Water Aster ed Sunflo Sunflo Arrow Cattai	INSTALLED AT WATER'S	Winterberry (mix of males and females) Spicebush Pussy Willow Elderberry Arrowwood Arrowwood Cranberrybush	G TREES Serviceberry ansy' Redbud Cornelian Cherry Dogwood	COMMON NAME EVERGREEN TREES Tamarack Tulip Tree Sweetgum Northern Black Tupelo Colorado Spruce Austrian Pine Red Pine
	'S EDGE	9 9 4 4 4 12 12 12 12 12 12 12 12 12 12 12 12 12	иのゆ	Q 1 3 1 3 1 2 3 1
	E FOLLOW	##### ##333333	တွေ တွ 	SIZE 2.5"-3" cal. 2.5"-3" cal. 2.5"-3" cal. 2.5"-3" cal. 5'-6' 5'-6'
	/NG DR	CCC CCC CCCC CCCC CCCC CCCC CCCC CCCC CCCC	B & & B & & B B B	ROOT B&B B&B B&B B&B B&B B&B B&B B&B B&B B
	ING DREDGING)	As Shown As Shown As Shown As Shown Shown	As Shown As Shown As Shown	SPACING As Shown

12" EXISTING EVERGREEN TREE TO REMAIN EXISTING DECIDUOUS TREE TO REMAIN


PLANT IDENTIFICATION (14 OF CORNUS SERICEA 'FARROW'



 $\bigcirc \bigcirc$ SMALL/MEDIUM FLOWERING TREE PLANTING





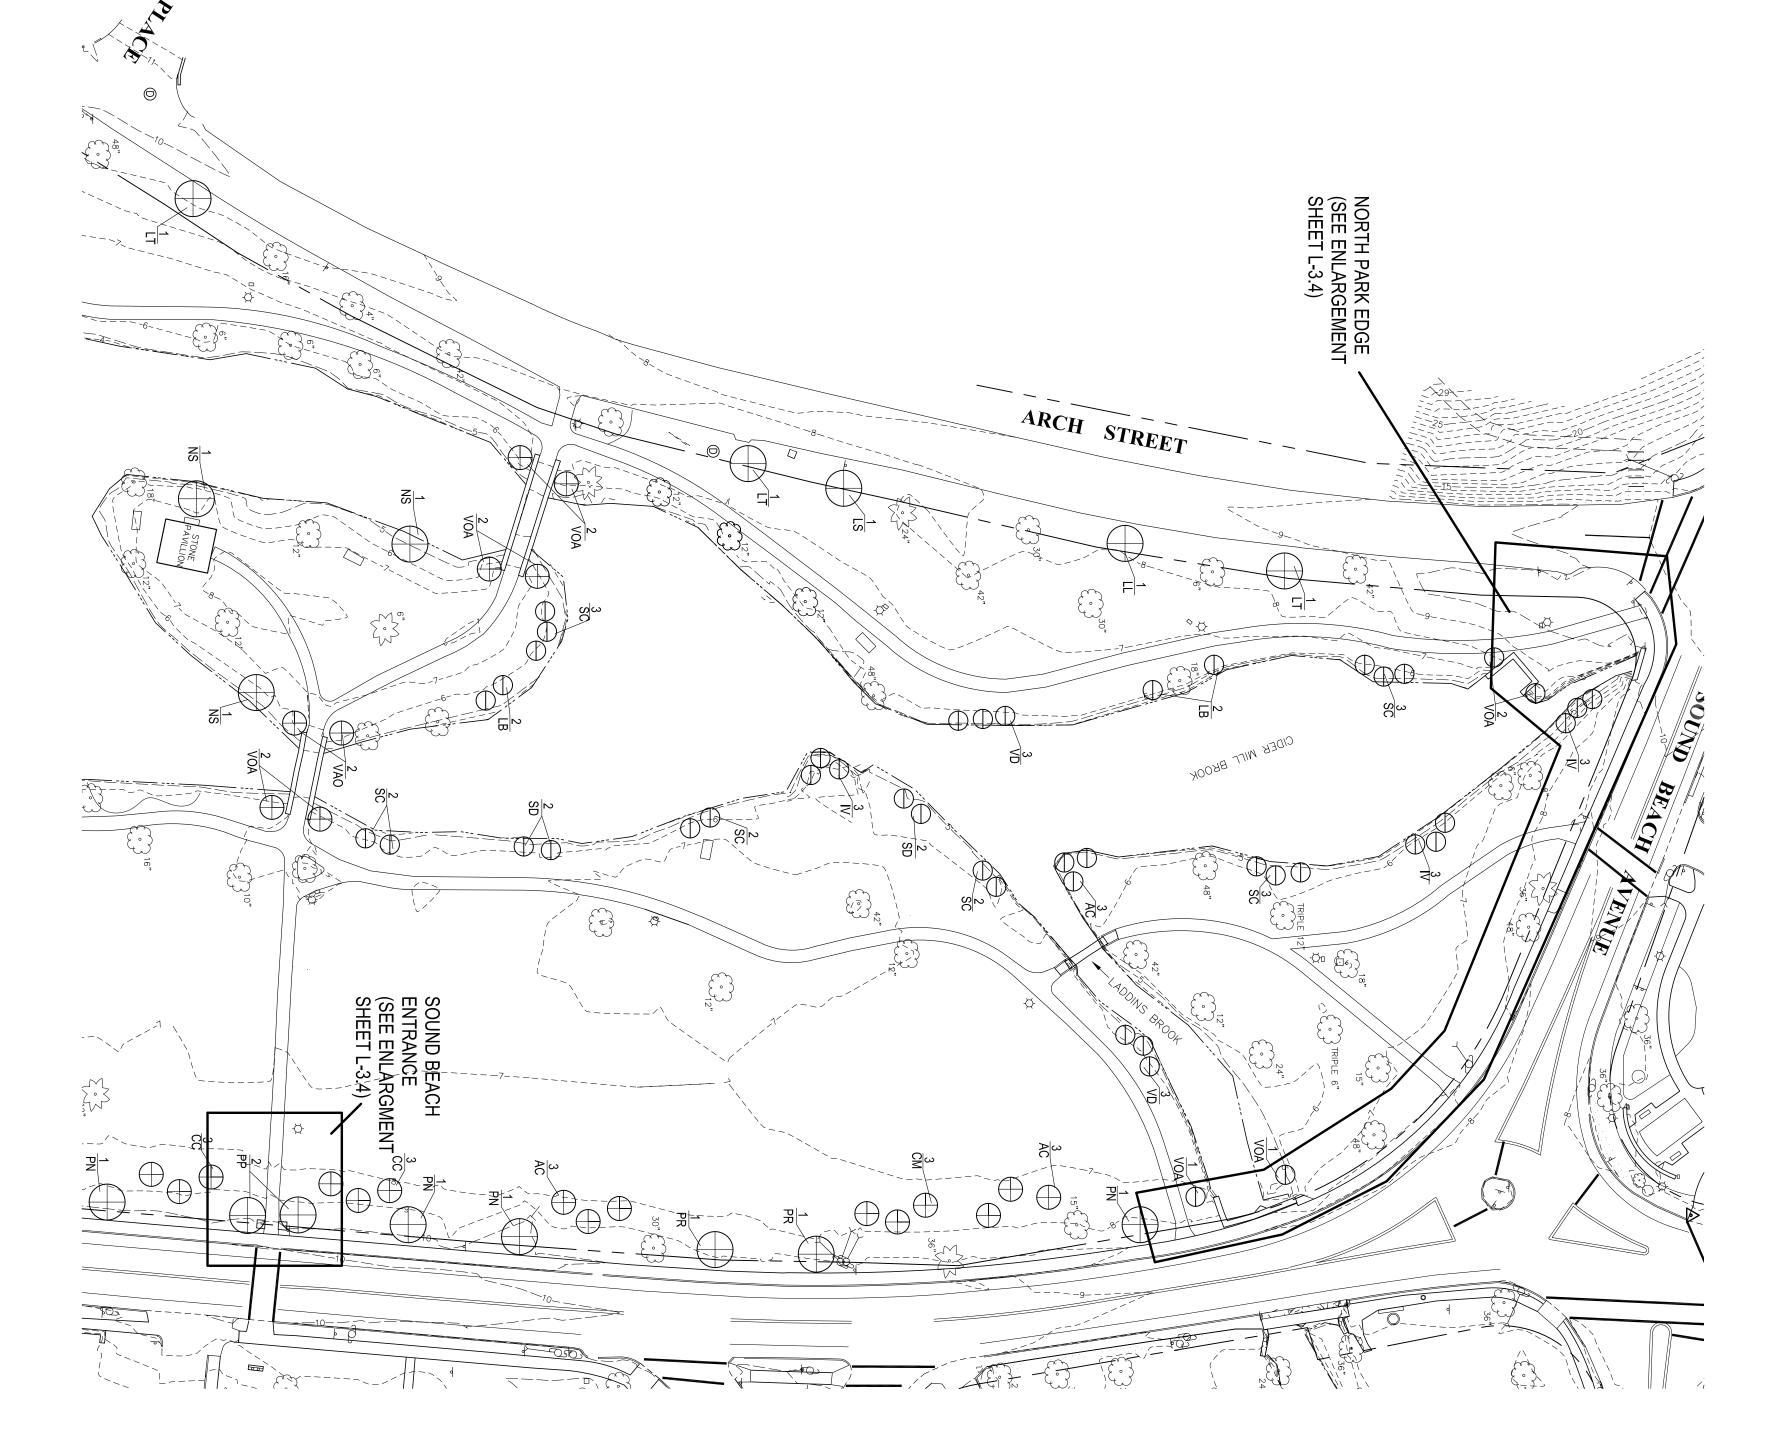

NORTH PARK TREE PLANTING PLAN

PROJECT NO. XXX

DESIGNER PROJECT NO. 145

DRAWN: MHL CHECKED: MHI

ISSUE: 3/18/2016


Drawing No.

TOWN of GREENWICH Parks & Recreation Department

BINNEY PARK ANTING PLAN

101 Field Point Road Greenwich, CT 06836-2540

Landscape Architecture, LLC MARTHA LYON

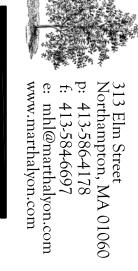



TOWN of GREENWICH Parks & Recreation Department

1. Existing conditions information adapted from "BOUNDARY AND TOPOGRAPHIC SURVEY OF PROPERTY LOCATED AT BINNEY PARK, SOUND BEACH AVENUE, GREENWICH, CONNECTICUT, PREPARED FOR TOWN OF GREENWICH," prepared by Perreira Engineering, LLC, One Enterprise Drive, Suite 312, Shelton, CT, 06484, 203–944–9944. Mortha Lyon Landscape Architecture, LLC makes no claim or representation as to the accuracy or contents of the information found on this plan.

2. Underground utility, structure, and facility locations depicted hereon have been compiled, in part, from record mapping supplied by the respective utility companies or governmental agencies, from parol testimony, and from other sources. These locations must be considered as approximate in nature. Additionally, other such features may exist on the site, the existence of which are unknown to Perreira Engineering, LLC and Martha Lyon Landscape Architecture, LLC. The size, location, and existence of all such features must be field—determined and verified by the appropriate authorities prior to cons truction. Call "DiG—SAFE" at 1–800–922–4455 two (2) working days prior to the start of any construction activity.

3. Vertical datum is based on (NAVD) 1988 derived from GNSS VRS survey of 12/2014.

4. Before submitting his/her bid, the Contractor shall visit the site with plans and specifications in hand and shall become thoroughly familiar with all site conditions under which work will be performed.

5. The submittal of a bid shall be taken as evidence that such site examination has been made, and difficulties, if any, noted and reported to the Owner or Owner's Representative. Later claims for extra costs of labor, materials and equipment required for any difficulties encountered that could have been foreseen shall not be recognized.

3. The Landscape Architect shall approve the layout of plants prior to the contractor digging their holes and setting them into the ground. Contractor shall contact the Landscape a minimum of 3 days in advance to schedule a site visit for approving plan locations. All plants must be set out in their proper location and ready for Landscape Architects inspection upon arrival. It is the intent of this plan to conduct only one such visit. If additional site visits are needed by the landscape Architect to approve plant locations, the Contractor will pay the Landscape Architect directly for their time and travel expenses at no additional cost to the Owner. Any plant installations that were not approved by the Landscape Architect and that are subsequently requested to be moved, will be moved at the Contractor's expense, at no additional cost to the Owner.

1. Contractor shall loam and seed with good quality seed for the appropriate solar conditions all disturbed areas not otherwise covered by other improvements.

3. All tree pits, shrub massings, and plant beds shall be mulched to a depth of three inches with shredded cedar bark mulch.

4. Contractor is responsible for replacing, at his/her own expense, any and all damaged vegetation prior to final site inspection and project close—out.

3. All shrub, ground cover and flower bed planting areas shall have continuous beds of planting soils 36" deep.

3. Contractor is responsible for locating all utilities in the field. Where plant material may interfere with utilities, the Contractor shall immediately notify the Landscape Architect to coordinate installation.

PLANT LIST

eeded out of the spring or ering or irrigation programs ner in writing. al by the Owner.


AQUAI	SHRUBS SD SD SO	SMALL,	LARGE BP LARGE MV PP PR PR	XEY
AQUATIC PLANTS (TO BE INS Aesclepias incarnata Alisma subcordatum Aster simplex Helenium autumnale Helianthus grosseserratus Iris versicolor Lilum superbum Pontederia cordata Sagittaria latifolia Typha latifolia Verbena hestata	indera benzoin Salix discolor Vibrunum opulus var. ameri	SMALL/MEDIUM FLOWERING TAC Amelanchier canadensis CC Cercis canadensis 'Forest Pansy' CM Cornus mas	DECIDUOUS & EVERG Abies balsamea Betula papyrifera Larix laracina Liquidambar styraciflua Magnolia virginiana Metasequoia glyptostroboides Picea pungens Pinus nigra Pinus resinosa Quercus bicolor	BOTANICAL NAME
Swamp Milkweed American Water Plantain Panicled Aster Sneezeweed Sawtooth Sunflower Blue Flag Turk's Cap Lily Pickerelweed Broadleaf Arrowhead Broadleaf Cattail Blue Vervain	Spicebush Pussy Willow americanum Cranberrybush	TREES Serviceberry Aedbud Cornelian Cherry Dogwood	EVERGREEN TREES Balsam Fir Paper Birch Tamarack Sweetgum Sweetbay Magnolia Dawn Redwood Colorado Spruce Austrian Pine Red Pine Swamp White Oak	COMMON NAME
5 F C F		W 4 ⁽⁻	7 2 6 1 1 1 6 2 4	QTY
		တ် တိ တိ ၂ ၂ ၂ ကိ ကိ ကိ	5' - 6' 2.5"-3" cal. 2.5"-3" cal. 2.5"-3" cal. 5' - 6' 5' - 6' 5' - 6' 5' - 6' 2.5"-3" cal.	SIZE
FOLLOWING DREDGING	Cont.	B & B 8 & B	8 % 8 8 8 8 8 8 8 8 8 8 8 8 8 8 8 8 8 8	ROOT
EDGING)	As Shown As Shown	As Shown As Shown	As Shown	SPACING

FLOOD ZONE X
FLOOD ZONE AE (EL. 11)


QB 4

 $\Box \Box \Box$


LEGEND

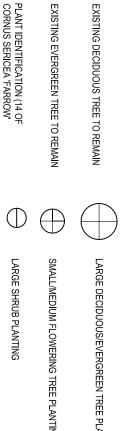



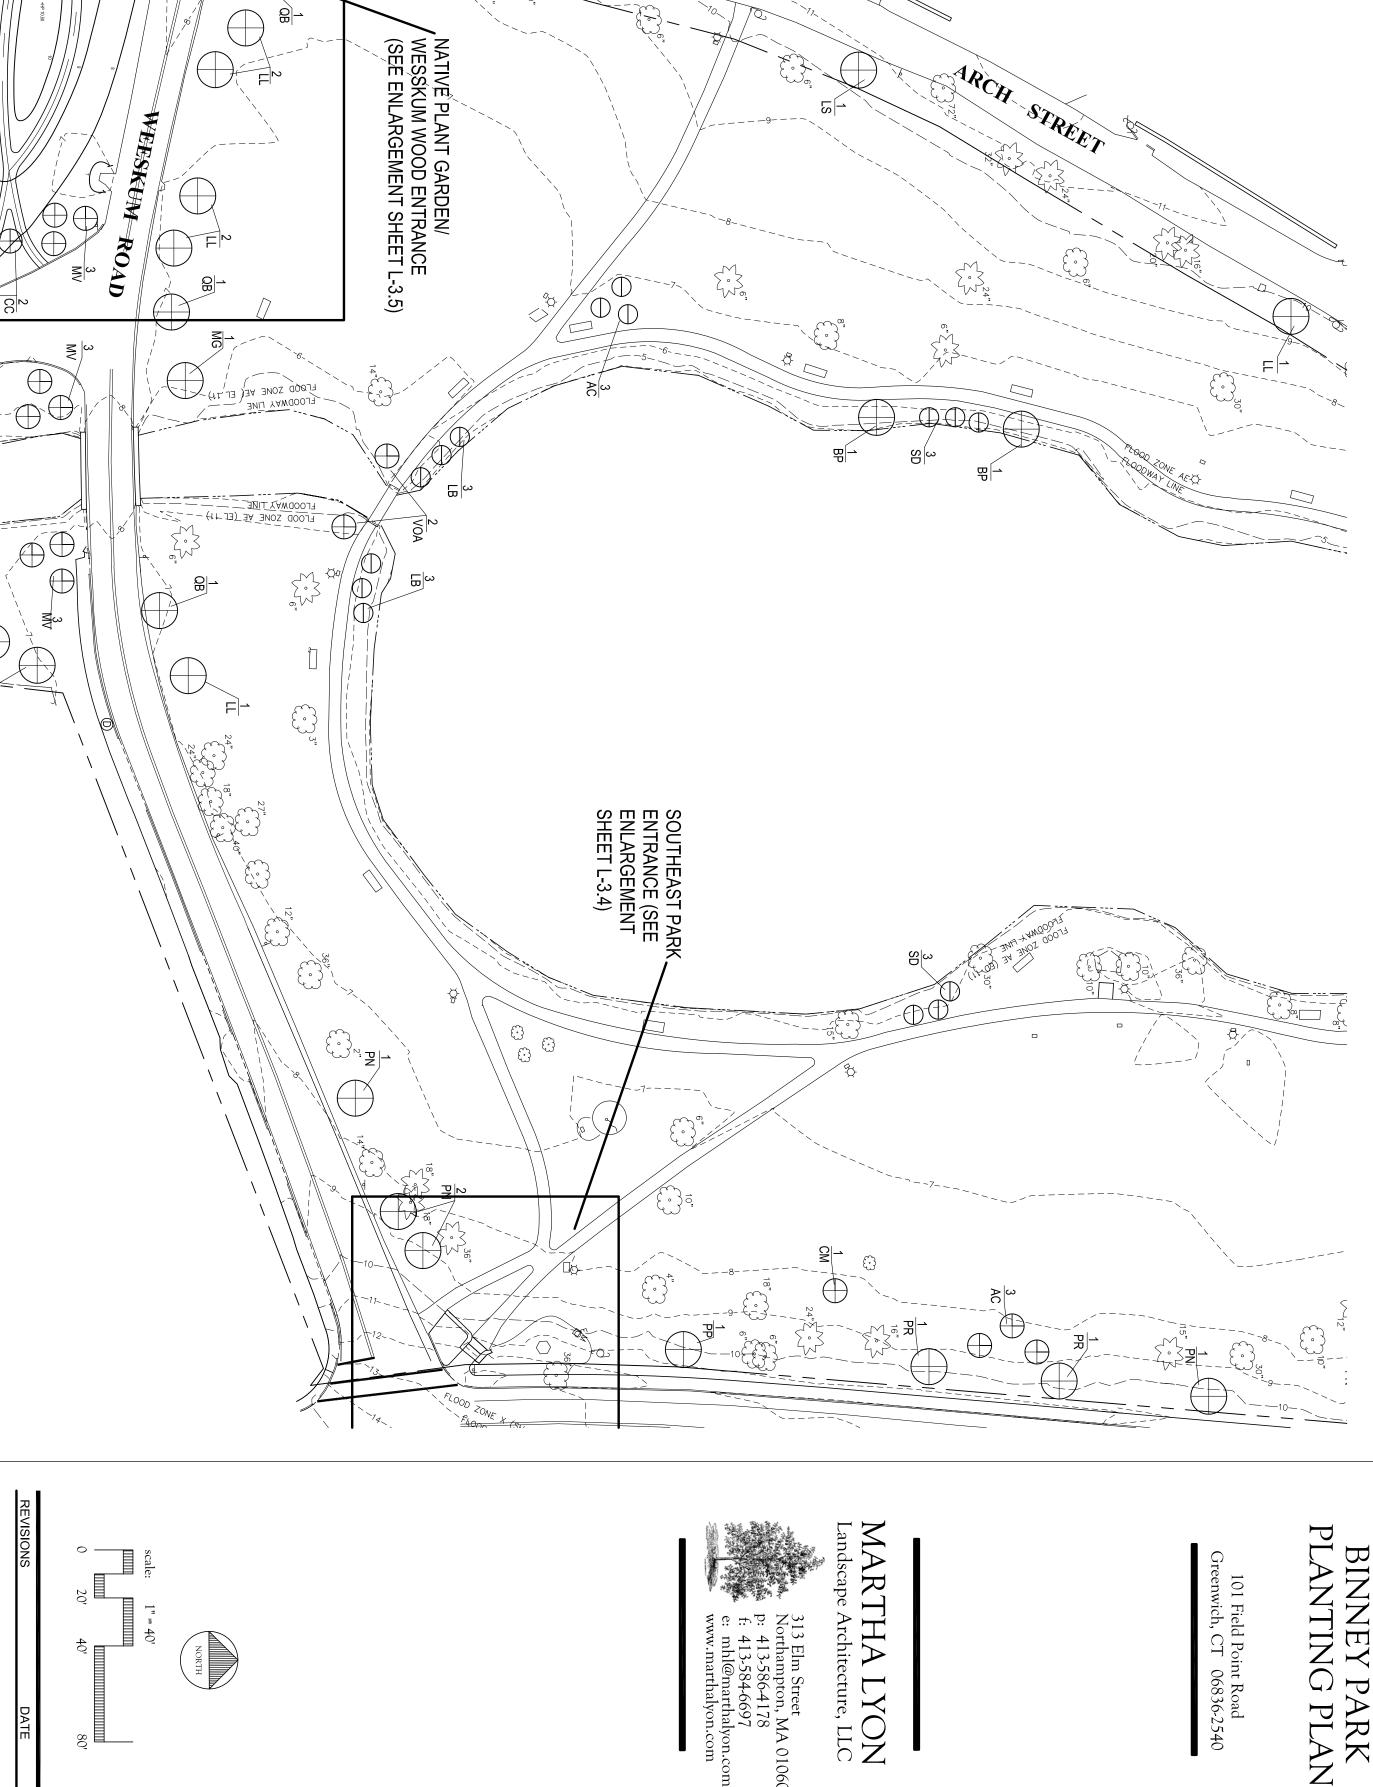

313 Elm Street
Northampton, MA 01060
p: 413-586-4178
f: 413-584-6697
e: mhl@marthalyon.com
www.marthalyon.com

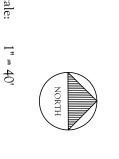

	REVISIONS	
	DATE	

ISSUE: 3/18/2016	SCALE: AS NOTED	DRAWN: MHL	DESIGNER PROJECT NO. 145	PROJECT NO. XXX		
		CHECKED: MI	NO. 145			

MID-PARK TREE PLANTING PLAN

1. Existing conditions information adapted from "BOUNDARY AND TOPOGRAPHIC SURVEY OF PROPERTY LOCATED AT BINNEY PARK, SOUND BEACH AVENUE, GREENWICH, CONNECTICUT, PREPARED FOR TOWN OF GREENWICH," prepared by Perreira Engineering, LLC, One Enterprise Drive, Suite 312, Shelton, CT, 06484, 203–944–9944. Martha Lyon Landscape Architecture, LLC makes no claim or representation as to the accuracy or contents of the information found on this plan.

2. Underground utility, structure, and facility locations depicted hereon have been compiled, in part, from record mapping supplied by the respective utility companies or governmental agencies, from parol testimony, and from other sources. These locations must be considered as approximate in nature. Additionally, other such features may exist on the site, the existence of which are unknown to Perreira Engineering, LLC and Martha Lyon Landscape Architecture, LLC. The size, location, and existence of all such features must be field—determined and verified by the appropriate authorities prior to construction. Call "DIG-SAFE" at 1-800-922-4455 two (2) working days prior to the start of any construction activity.

3. Vertical datum is based on (NAVD) 1988 derived from GNSS VRS survey of 12/2014.

4. Before submitting his/her bid, the Contractor shall visit the site with plans and specifications in hand and shall become thoroughly familiar with all site conditions under which work will be performed.

5. The submittal of a bid shall be taken as evidence that such site examination has been made, and difficulties, if any, noted and reported to the Owner or Owner's Representative. Later claims for extra costs of labor, materials and equipment required for any difficulties encountered that could have been foreseen shall not be recognized.

1. All plant material to be nursery grown stock subject to applicable A. A. N. Standards.
2. Contractor shall supply all plants in quantities sufficient to complete the work shown on the drawings and listed in the plant schedule. In the event of a discrepancy between quantities shown in the plant schedule and those noted on the drawings, the larger number shall apply.

3. The Landscape Architect shall approve the layout of plants prior to the contractor digging their holes and setting them into the ground. Contractor shall contact the Landscape a minimum of 3 days in advance to schedule a site visit for approving plan locations. All plants must be set out in their proper location and ready for Landscape Architect is inspection upon arrival. It is the intent of this plan to conduct only one such visit. If additional site visits are needed by the landscape Architect to approve plant locations, the Contractor will poy the Landscape Architect directly for their time and travel expenses at no additional cost to the Contractor shall loam and seed with good quality seed for the appropriate solar conditions all disturbed areas not otherwise covered by other improvements.

5. All tree pits, shrub massings, and plant beds shall be mulched to a depth of three inches with streaded ceder bark mulch.

6. Precise locations of items not dimensioned on the plan are to be field staked by the Contractor and shall be subject to the requirements specified in the above notes.

7. Contractor is responsible for replacing, at his/her own expense, any and all damaged vegetation prior to final site inspection and project close—out.

8. All shrub, ground cover and flower bed planting areas shall have continuous beds of planting installed in the dry summer months and/or lawns seeded out of the spring or fall periods, is allowed by the Owner, will require appropriate watering or irrigation programs at the Contractor's expense, unless otherwise directed by the Owner in writing.

11. Plant substitutions bed of final acceptance. Contractor mus

TRCH!

STREE

8|-

CHARLE TENER

4|8

 \bigcirc

0/

FG __

- CLUBHOUSE ENVIRONS (SEE ENLARGEMENT SHEET L-3.5)

PLANT LIST


KEY	BOTANICAL NAME	COMMON NAME	YTQ	SIZE	R00T	ROOT SPACING	
LARGE	LARGE DECIDUOUS & EVERGREEN TREES	GREEN TREES					
AB	Abies balsamea	Balsam Fir	6	5' - 6'	B&B	As Shown	
FG	Fagus grandifolia	European Beech	_	2.5" -3 " cal.	B&B	As Shown	
PN	Pinus nigra	Austrian Pine	4	5' – 6'	B&B	As Shown	
ØB B	Quercus bicolor	Swamp White Oak	17	2.5" -3 " cal.	B&B	As Shown	
SHRUBS	SS .				B & B		
<	llex verticillata	Winterberry (mix of males and females)	ales)	#3	Cont.	As Shown	
Б	Lindera benzoin	Spicebush	о	#3	Cont.	As Shown	
SC	Sambucus canadensis	Elderberry	3	#3	Cont.	As Shown	
VOA	Vibrunum opulus var. americanum	um Cranberrybush	7	#3	Cont.	As Shown	
AQUAT	IC PLANTS (TO BE IN	AQUATIC PLANTS (TO BE INSTALLED AT WATER'S EDGE FOLLOWING DREDGING	EDGE	FOLLOWING	DREDO	SING)	
	Aesclepias incarnata	Swamp Milkweed					

LEGEND







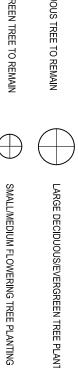



D ZONE AE (EL. 11) FLOOD ZONE X



DESIGNED DRO IECT NO 1/15	PROJECT NO. XXX			

PROJECT NO. XXX	DESIGNER PROJECT NO. 145	DRAWN: MHL CHECKED: MHL	SCALE: AS NOTED	
「NO. XXX	R PROJECT NO. 145		AS NOTED	

PLAN	TREE PLANTING	EET/TITLE
	()	,

TOWN of GREENWICH Parks & Recreation Department

BINNEY PARK LANTING PLAN

101 Field Point Road Greenwich, CT 06836-2540

POTTE

MARTHA LYON Landscape Architecture, LLC



FLOOD ZONE AE (EL. 11)
FLOOD ZONE X

1. Existing conditions information adapted from "BOUNDARY AND TOPOGRAPHIC SURVEY OF PROPERTY LOCATED AT BINNEY PARK, SOUND BEACH AVENUE, GREENWICH, CONNECTICUT, PREPARED FOR TOWN OF GREENWICH," prepared by Perreira Engineering, LLC, One Enterprise Drive, Suite 312, Shelton, CT, 06484, 203–944–9944. Martha Lyon Landscape Architecture, LLC makes no claim or representation as to the accuracy or contents of the information found on this plan.

2. Underground utility, structure, and facility locations depicted hereon have been compiled, in part, from record mapping supplied by the respective utility companies or governmental agencies, from parol testimony, and from other sources. These locations must be considered as approximate in nature. Additionally, other such features may exist on the site, the existence of which are unknown to Perreira Engineering, LLC and Martha Lyon Landscape Architecture, LLC. The size, location, and existence of all such features must be field—determined and verified by the appropriate authorities prior to construction. Call "DIG-SAFE" at 1-800-922-4455 two (2) working days prior to the start of any construction activity.

3. Vertical datum is based on (NAVD) 1988 derived from GNSS VRS survey of 12/2014.

4. Before submitting his/her bid, the Contractor shall visit the site with plans and specifications in hand and shall become thoroughly familiar with all site conditions under which work will be performed.

5. The submittal of a bid shall be taken as evidence that such site examination has been made, and difficulties, if any, noted and reported to the Owner or Owner's Representative. Later claims for extra costs of labor, materials and equipment required for any difficulties encountered that could have been foreseen shall not be recognized.

SMD 60

shall apply.

3. The Landscape Architect shall approve the layout of plants prior to the contractor digging their holes and setting them into the ground. Contractor shall contact the Landscape a minimum of 3 days in advance to schedule a site visit for approving plan locations. All plants must be set out in their proper location and ready for Landscape Architect's inspection upon arrival. It is the intent of this plan to conduct only one such visit. If additional site visits are needed by the landscape Architect to approve plant locations, the Contractor will poly the Landscape Architect directly for their time and travel expenses at no additional cost to the Owner. Any plant installations that were not approved by the Landscape Architect and that are subsequently requested to be moved, will be moved at the Contractor's expense, at no additional cost to the Owner.

4. Contractor shall loam and seed with good quality seed for the appropriate solar conditions all disturbed areas not otherwise covered by other improvements.

5. All tree pits, shrub massings, and plant beds shall be mulched to a depth of three inches with shredded cedar bark mulch.

6. Precise locations of items not dimensioned on the plan are to be field staked by the Contractor and shall be subject to the requirements specified in the above notes.


7. Contractor is responsible for replacing, at his/her own expense, any and all damaged vegetation prior to final site inspection and project close-out.

8. All shrub, ground cover and flower bed planting areas shall have continuous beds of planting soils 36" deep. All lawn areas shall have a minimum topsoil bed of 6" deep.

9. Contractor is responsible for locating all utilities in the field. Where plant material may interfere with utilities, the Contractor shall immediately notify the Landscape Architect to coordinate installation.


10. Planting is allowed by the Owner, will require appropriate watering or irrigation programs at the Contractor's expense, unless otherwise directed by the Owner in writ

LEGEND

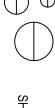

SHRUB PLANTINGS



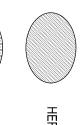


AREA

NORTH PARK EDGE

HERBACEOUS PERENNIAL PLANTING



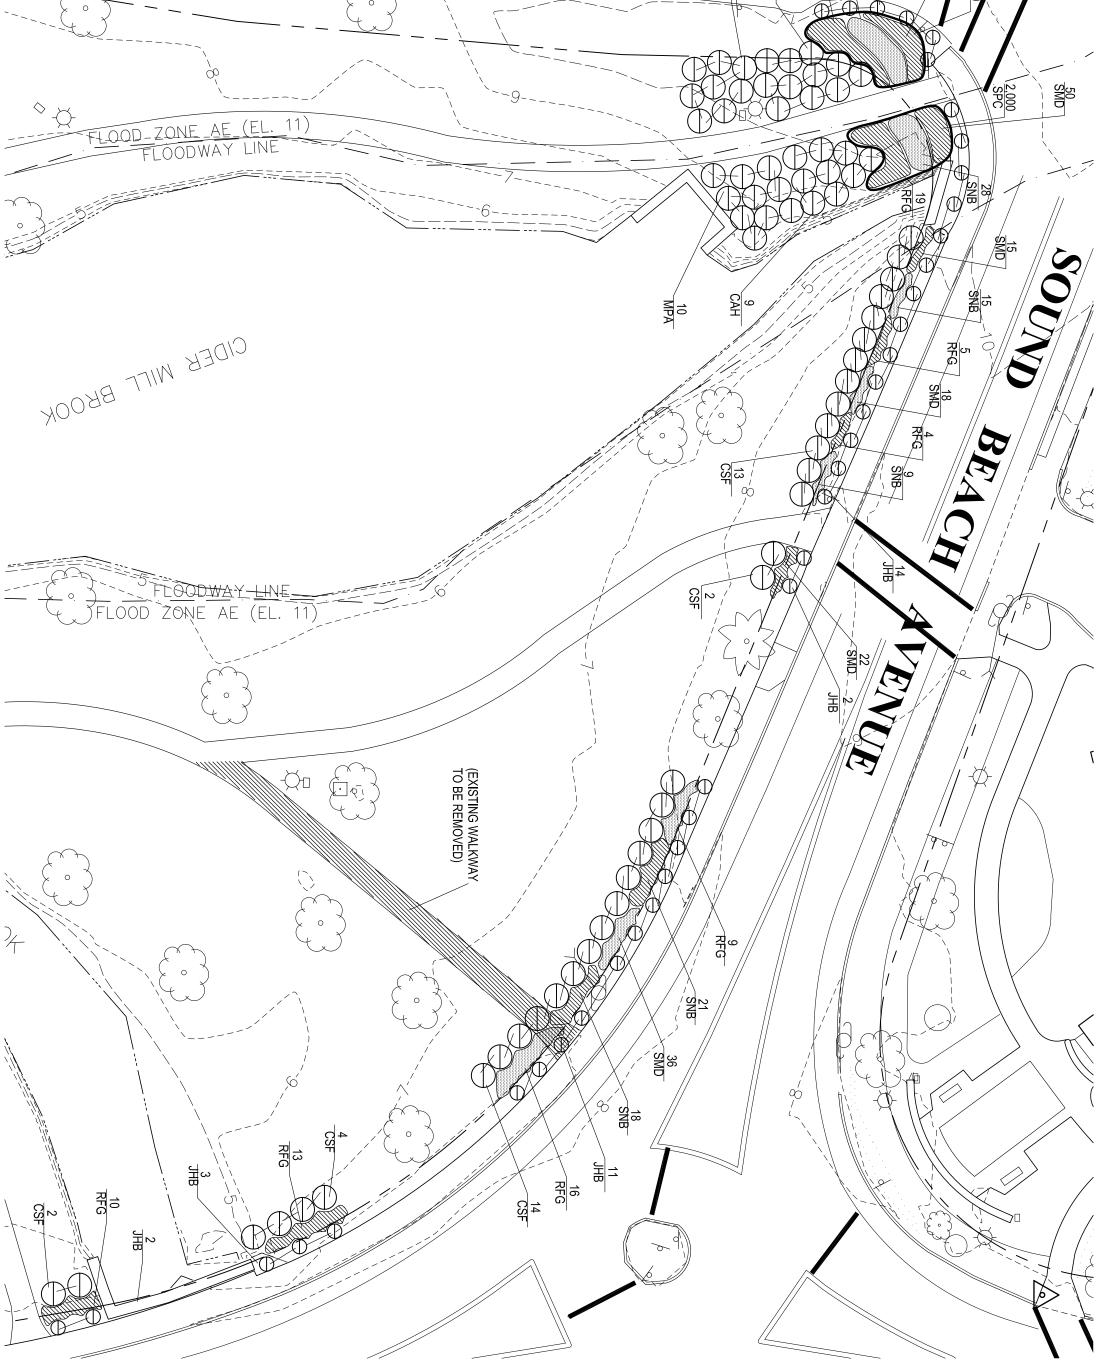

AREA 2:

SMD 50

BINNEY PARK

ANTING PLAN


101 Field Point Road Greenwich, CT 06836-2540

TOWN of GREENWICH Parks & Recreation Department

SOUND BEACH ENTRANCE

MARTHA LYON
Landscape Architecture, LLC

313 Elm Street
Northampton, MA 01060
p: 413-586-4178
f: 413-584-6697
e: mhl@marthalyon.com
www.marthalyon.com

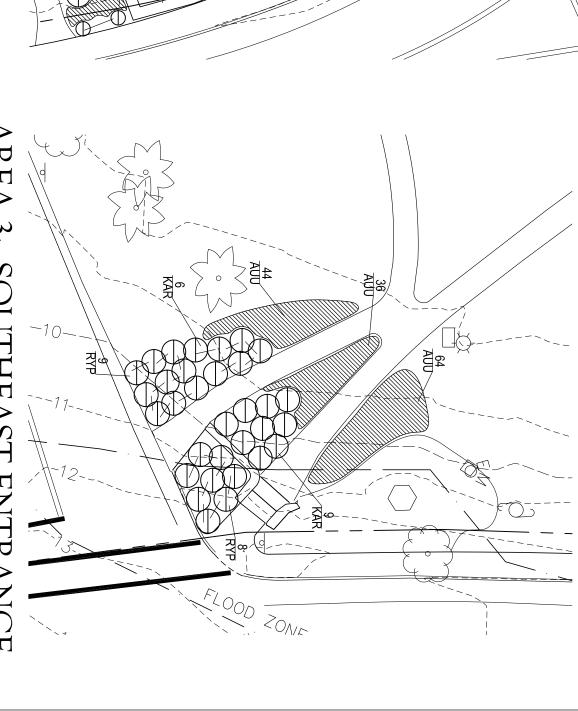



AREA 1 - NORTH PARK EDGE PLANT LIST: AREA 2 -SOUND BEACH ENTRANCE

PLANT LIST:

XEY	BOTANICAL NAME	COMMON NAME	QTY	SIZE	ROOT	ROOT SPACING	
SHRUBS	S						
CAH	Clethra alnifolia 'Hummingbird' Cornus sericea 'Farrow'	Summersweet Arctic Fire Red Twig Dogwood	20 od 35	24" 24"	B&B	As Shown As Shown	
JHB MPA	Juniperus horizantalis 'Bar Harbor' Myrica pennsylvanica	Horizontal Juniper Bayberry	38 18	24" 24"	B&B	As Shown As Shown	
HERBA(HERBACEOUS PERENNIALS						
RFG SNB	Rudbeckia fulgida 'Goldstrum' Salvia nemorosa 'Blue Hill'	Black—Eyed Susan Sage	95 124	2 QT. 2 QT.	Pot Pot	24" O.C. 18" O.C.	
SMD	Sedum 'Munstead Dark Red''	Stonecrop	186	2 QT.	Pot		
BULBS							
SPC	Crocus	Species Crocus	4,000	I	Bulb	3" O.C.	

HERB/ HSI SR	SHRUBS IGS I	XEY
HERBACEOUS PERENNIALS HSI Hosta 'Invincible' SR Sedum 'Munstead Dark Red'	Ilex glabra 'Shamrock'' Vaccinium angustifolium 'Night Sky'	BOTANICAL NAME
Plantain Lily Stonecrop	Inkberry Lowbush Blueberry	COMMON
16	00 N	QTY
2 QT. 2 QT.	24" 24"	SIZE
P o t	B & B	ROOT
36" O.C. 12" O.C.	As Shown As Shown	SPACING

PLANT LIST: AREA SOUTHEAST ENTRANCE

HERB,	SHRUBS kar ryp	XEY
HERBACEOUS PERENNIALS	3S Kalmia angustifolia 'Rubra' Mountain Laurel Rhododendron yakusimanum 'Percy Wiseman' Percy Wiseman Azalea	BOTANICAL NAME
Bearberry	Mountain Laurel man' Percy Wiseman Azalea	COMMON NAME
144	15 17	QTY
2 QT.	24"	SIZE
Pot	B & B	ROOT
24" O.C.	As Shown As Shown	ROOT SPACING

ISSUE: 3/18/2016	SCALE: AS NOTED	DRAWN: MHL CHECKED: MHL	DESIGNER PROJECT NO. 145	PROJECT NO. XXX		

1. Existing conditions information adapted from "BOUNDARY AND TOPOGRAPHIC SURVEY OF PROPERTY LOCATED AT BINNEY PARK, SOUND BEACH AVENUE, GREENWICH, CONNECTICUT, PREPARED FOR TOWN OF GREENWICH," prepared by Perreira Engineering, LLC, One Enterprise Drive, Suite 312, Shelton, CT, 06484, 203–944–9944. Martha Lyon Landscape Architecture, LLC makes no claim or representation as to the accuracy or contents of the information found on this plan.

2. Underground utility, structure, and facility locations depicted hereon have been compiled, in part, from record mapping supplied by the respective utility companies or governmental agencies, from parol testimony, and from other sources. These locations must be considered as approximate in nature. Additionally, other such features may exist on the site, the existence of which are unknown to Perreira Engineering, LLC and Martha Lyon Landscape Architecture, LLC. The size, location, and existence of all such features must be field—determined and verified by the appropriate authorities prior to construction. Call "DIG-SAFE" at 1-800-922-4455 two (2) working days prior to the start of any construction activity.

3. Vertical datum is based on (NAVD) 1988 derived from GNSS VRS survey of 12/2014.

4. Before submitting his/her bid, the Contractor shall visit the site with plans and specifications in hand and shall become thoroughly familiar with all site conditions under which work will be performed.

5. The submittal of a bid shall be taken as evidence that such site examination has been made, and difficulties, if any, noted and reported to the Owner or Owner's Representative. Later claims for extra costs of labor, materials and equipment required for any difficulties encountered that could have been foreseen shall not be recognized.

ANTING NOTES

1. All plant material to be nursery grown stock subject to applicable A. A. N. Standards.
2. Contractor shall supply all plants in quantities sufficient to complete the work shown on the drawings and listed in the plant schedule. In the event of a discrepancy between quantities shown in the plant schedule and those noted on the drawings, the larger number shall apply.

3. The Landscape Architect shall approve the layout of plants prior to the contractor digging their holes and setting them into the ground. Contractor shall contact the Landscape a minimum of 3 days in advance to schedule a site visit for approving plan locations. All plants must be set out in their proper location and ready for Landscape Architect's inspection upon arrival. It is the intent of this plan to conduct only one such visit. If additional site visits are needed by the landscape Architect to approve plant locations, the Contractor will pay the Landscape Architect directly for their time and travel expenses at no additional cost to the Owner.

4. Contractor shall loam and seed with good quality seed for the appropriate solar conditions all disturbed areas not otherwise covered by other improvements.


5. All tree pits, shrub massings, and plant beds shall be mulched to a depth of three inches with shredded cedar bark mulch.

6. Precise locations of items not dimensioned on the plan are to be field staked by the Contractor and shall be subject to the requirements specified in the above notes.

7. Contractor is responsible for replacing, at his/her own expense, any and all damaged vegetation prior to final site inspection and project close-out.

8. All shrub, ground cover and flower bed planting areas shall have continuous beds of planting soils 36" deep. All lown areas shall have a minimum topsall bed of 6" deep.

9. Contractor is responsible for locating all utilities in the field. Where plant material may interfere with utilities, the Contractor shall immediately notify the Landscape Architect to coordinate installation.

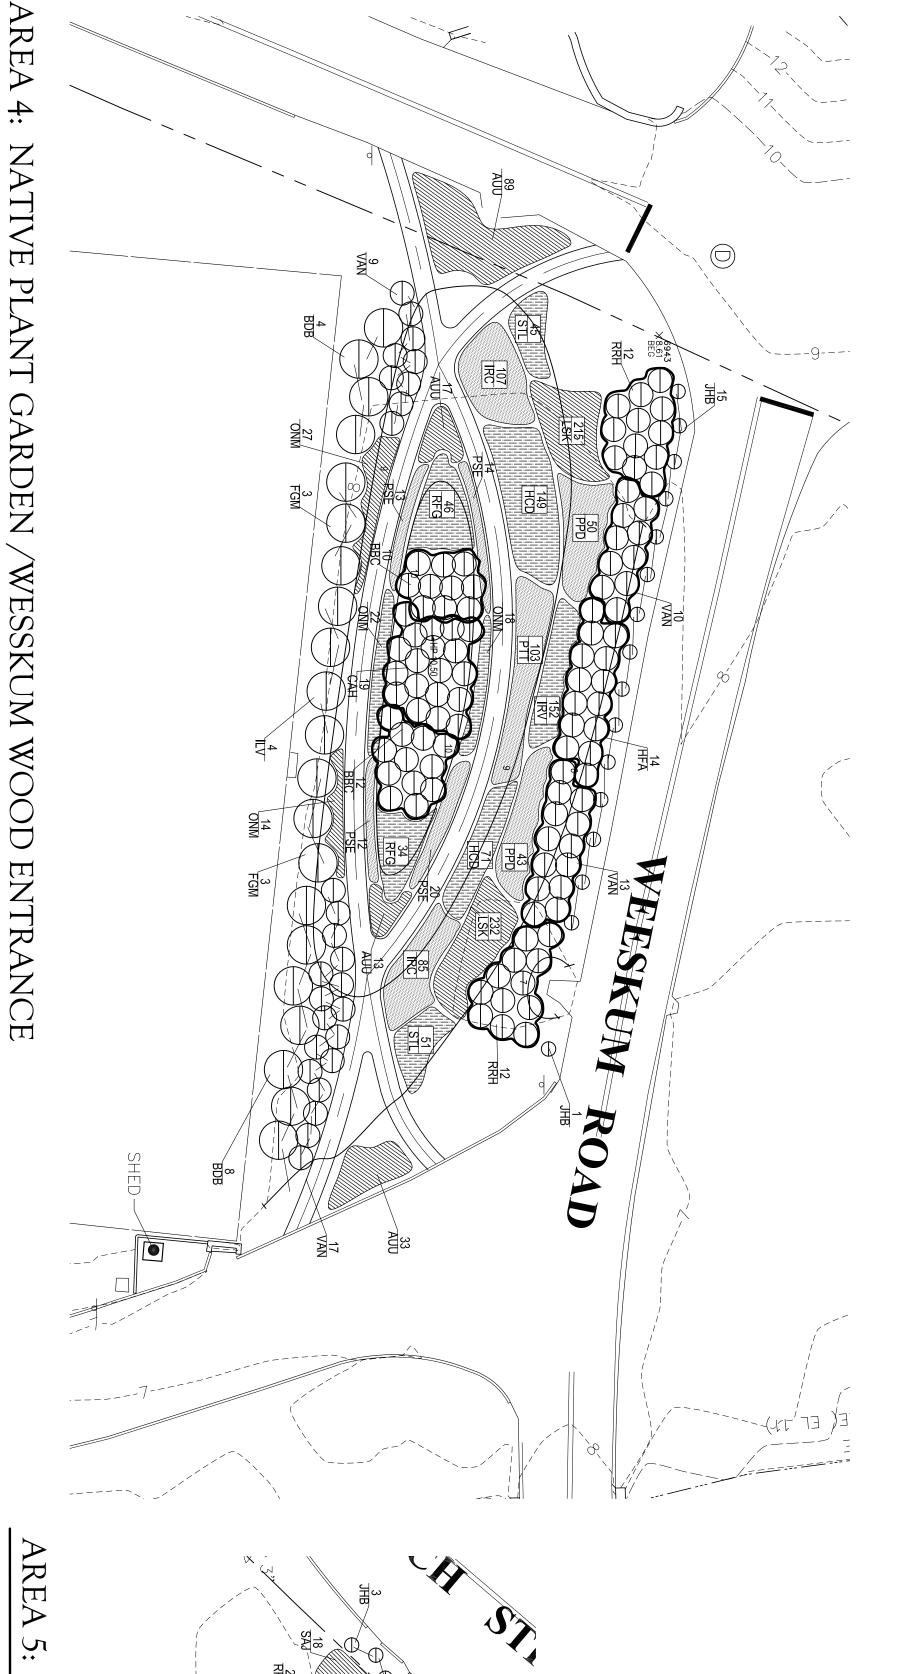

SAJ 12

101 Field Point Road Greenwich, CT 06836-2540

BINNEY PARK

ANTING PLAN

TOWN of GREENWICH Parks & Recreation Department

18 RFG 13 HSI

HSH 9

RFG

PLANT LIST: AR EA 4

STL	RFG	PTT	PSE	PHP	ONM	LSK	R<	IRC	HCD	AUU	HERB/	< A Z	RRH	JHB	IL/	HFA	FGM	CAH	BDB	BBC	SHRUE	XEY
Sedum ternatum 'Larinem Park'	Rudbeckia fulgida 'Goldstrum'	Potentilla tridentata	Phlox subulata 'Emerald Pink'	Phlox paniculata 'David'	Oenothera macrocarpa	Liatris spicata 'Kobold'	Iris versicolor	Iris crisata 'Powder Blue Giant'	Heuchera americana 'Dale'	Arctostaphylos uva—ursi	HERBACEOUS PERENNIALS	Vaccinium angustifolium 'Night Sky'	Rosa rugosa 'Hansa'	Juniperus horizontalis 'Bar Harbor'	llex verticillata	Hypericum frondosum 'Sunburst'	Fothergilla gardenii 'Mount Airy'	Clethra alnifolia 'Hummingbird'	Buddleja davidii 'Black Night'	Buddleja 'Blue Chip'	JBS	BOTANICAL NAME
Stonecrop	Black Eyed Susan	Wineleaf Cinquefoil	Moss Phlox	Phlox	Osark Sundrops	Gayfeather	Blue Flag	Crested Iris	Coral Bells	Bearberry		Lowbush Blueberry	Rugosa Rose	Horizontal Juniper	Winterberry (2 Males, 3 Females)	Golden St. John's Wort	Dwarf Fothergilla	Summersweet	Black Night Butterfly Bush	Low-Grow Blue Chip Butterfly Bush		COMMON NAME
96	80	103	59	93	<u>∞</u>	447	152	192	220	152		49	24	16	4	14	o	19	12	22		QTY
	2 QT.											24"	24"	24"	24"	24"	24"		24:	24,		SIZE
Pot	Pot	Pot	Pot	Pot	Pot	Pot	Pot	Pot	Pot	Pot		B&B	B&B	B&B	B&B	B&B	ш % Ш	, &	0 a	. & . & . & . . & .	1	ROOT
	18" O.C.												As Shown		As Shown	As Shown	As Shown		As Shown	As Shown		SPACING

LEGEND

HERBACEOUS PERENNIAL PLANTING

HERBACEOUS PERENNIAL PLANTING

HERBACEOUS PERENNIAL PLANTING

PLANT IDENTIFICATION (14 OF CORNUS SERICEA 'FARROW')

PLANT LIST: AREA 5

5

CLUBHOUSE ENVIRONS

자 당 당


MARTHA LYON
Landscape Architecture, LLC

313 Elm Street
Northampton, MA 0106C
p: 413-586-4178
f: 413-584-6697
e: mhl@marthalyon.com
www.marthalyon.com

HSI HSI HSI

, STONE ANDE PESTRO BUILDING CEON,

HERBA HSI RFG SAJ	SHRUBS csf jab	XEY
HERBACEOUS PERENNIALS HSI Hosta 'Invincible' RFG Rudbeckia fulgida 'Goldstrum' SAJ Sedum 'Autumn Joy'	Cornus sericea 'Farrow' Juniperus horizontalis 'Bar Harbor'	BOTANICAL NAME
Plantain Lily Black—Eyed Susan Stonecrop	Artic Fire Red Twig Dogwood Horizontal Juniper	COMMON
43 71 30	00 00 00	QTY
2 QT. 2 QT. 2 QT.	24" 24"	SIZE
Pot Pot	B & B	ROOT
36" O.C. 24" O.C. 24" O.C.	As Shown	SPACING

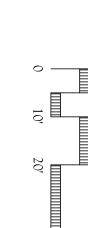

ı	1	1 1	1
			ı
			ı
SHEET/TITLE ISSUE: 3/18/2016


MH

FEATURE AREAS (4 & 5)

REMOVE BURLAP FROM TOP 1/3 OF ROOT BALL; REMOVE ENTIRE METAL TREE BASKET 3" MIN. DEPTH SHREDDED CEDAR MULCH WITH SAUCER PRUNE TO REMOVE INJURED, DISEASED OR BROKEN BRANCHES AND DOUBLE LEADERS, AS DIRECTED BY LANDSCAPE ARCHITECT UNDISTURBED OR WELL—COMPACTED SUBGR UNDISTURBED OR COMPACTED SUBGRADE BACKFILL WITH AMENDED SOIL AS SPECIFIED TREE WRAP TO BE REMOVED POST CONSTRUCTION

DECIDUOUS TREE PLANTING

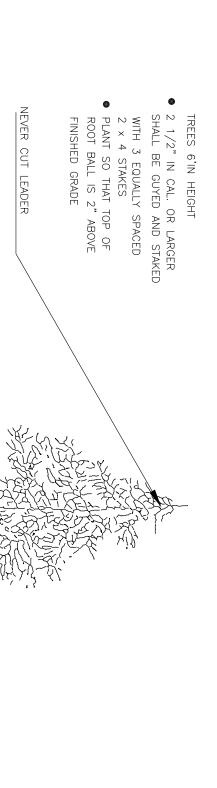

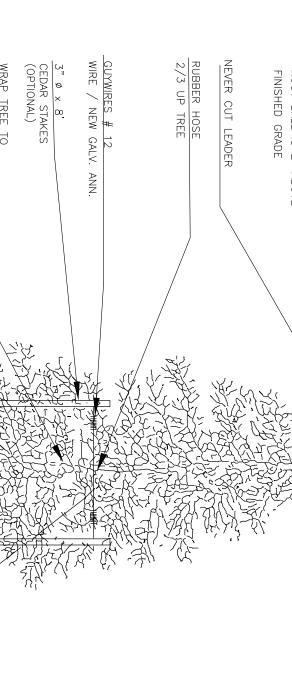

WRAP TREE TO FIRST BRANCH CUT AND REMOVE BURLAP FROM TOP 1/3 OF TREE BALL 3" SAUCER<u>ARO</u>UND

EVERGREEN TREE PLANTING


COMPACTED BAL


AMENDED BACKFILL

1 - PART SARATOGA ORGANIC
MANURE

3 - PARTS PEAT MOSS

HANDFUL OF BONEMEAL MIX TO COLOR & PROPORTION
OF SIZE OF TREE HOLE

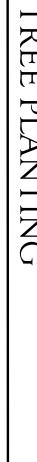

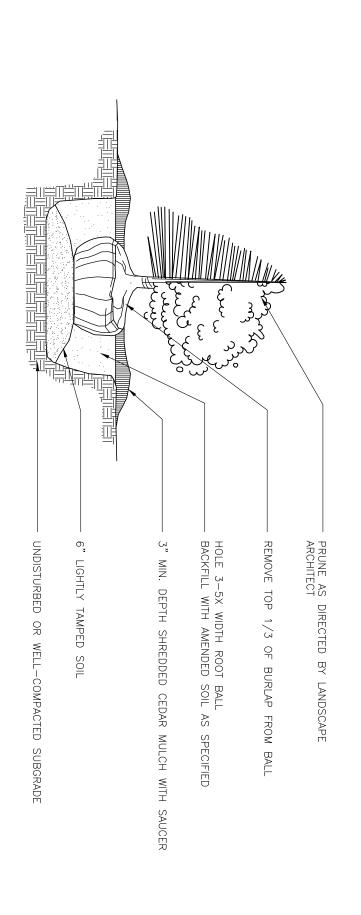


SHRUB PLANTING

\bigoplus \oplus \oplus PLAN SECTION VIEW 8" MIN. DEPTH PREPARED SOIL AS SPECIFIED 3" MIN DEPTH SHREDDED CEDAR MULCH, INSTALLED AFTER COMPLETION OF PLANTING VIEW

HERBACEOUS PERENNIAL PLANTING

NOT TO SCALE

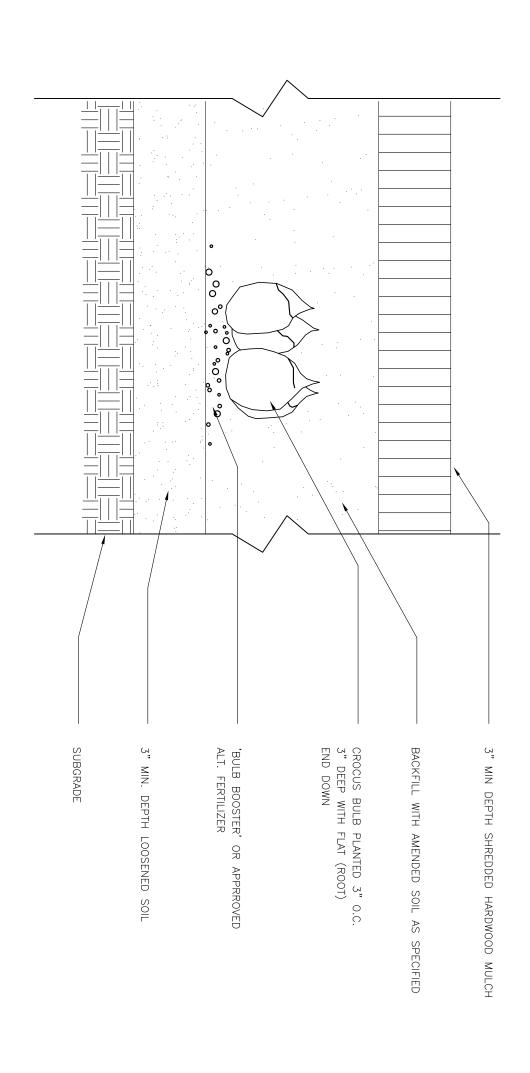

BULB PLANTING

NOT TO SCALE

PROJECT NO. XXX

DESIGNER PROJECT NO. 145 DRAWN: MHL
SCALE: AS NOTED
ISSUE: 3/18/2016 CHECKED: MHL

SHEET/TITLE

PLANTING DETAILS

L-3.6

Drawing No.

TOWN of GREENWICH Parks & Recreation Department

BINNEY PARK PLANTING PLAN

101 Field Point Road Greenwich, CT 06836-2540

MARTHA LYON
Landscape Architecture, LLC

313 Elm Street
Northampton, MA 01060
p: 413-586-4178
f: 413-584-6697
e: mhl@marthalyon.com
www.marthalyon.com